


NOTE:
 1. CONTRACTOR TO VERIFY ALL UTILITIES PRIOR TO CONSTRUCTION
 2. ALL HARDSCAPE TO BE STAKED IN FIELD FOR LANDSCAPE ARCHITECTS APPROVAL

IMPORTANT NOTE:
 REFER TO SHEET L2.01 FOR ALL GENERAL NOTES, SYMBOL LEGENDS, MATERIAL CALLOUTS, AND REQUIRED SUBMITTALS.

GENERAL LEGEND

- DETAIL REFERENCE
- ⊙ POINT OF TANGENCY
- ⊕ COORDINATE POINT
- EXPANSION JOINT
- - - LIMIT OF WORK

2001 North Lamar St,
 Suite 100
 Dallas, Texas 75202
 214.871.0568 tel
 214.871.1507 fax
 mesadesigngroup.com

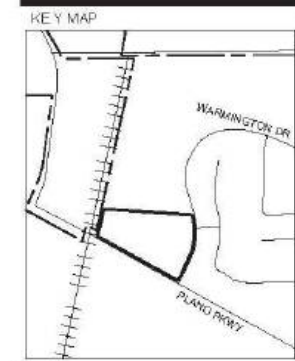

Project Name
Part C - Park Improvements (Add Alternate)
 Carrollton, TX
 Project No. 22204

Issue Title
100% Submittal
 Issue Date: 10.13.2023

THESE DOCUMENTS ARE INCOMPLETE AND MAY NOT BE USED FOR REGULATORY APPROVAL, PERMIT, OR CONSTRUCTION.

NAME
 LICENSED LANDSCAPE ARCHITECT
 STATE OF TEXAS
 LIC. 0090

THE DRAWING AND THE DESIGN THEREIN IS THE PROPERTY OF MESA DESIGN GROUP, INC. IT IS TO BE USED ONLY FOR THE PROJECT AND SITE SPECIFICALLY IDENTIFIED HEREIN. ANY REUSE OR REPRODUCTION OF THIS DRAWING WITHOUT THE WRITTEN CONSENT OF MESA DESIGN GROUP IS STRICTLY PROHIBITED.

Issue Addenda / Revisions


Date	Description

Drawing Title
Hardscape Layout Plan

Drawn: TR Date: 10.12.2023
 Checked: PP Date: 10.12.2023

Sheet No.
L2.01

NOT FOR CONSTRUCTION

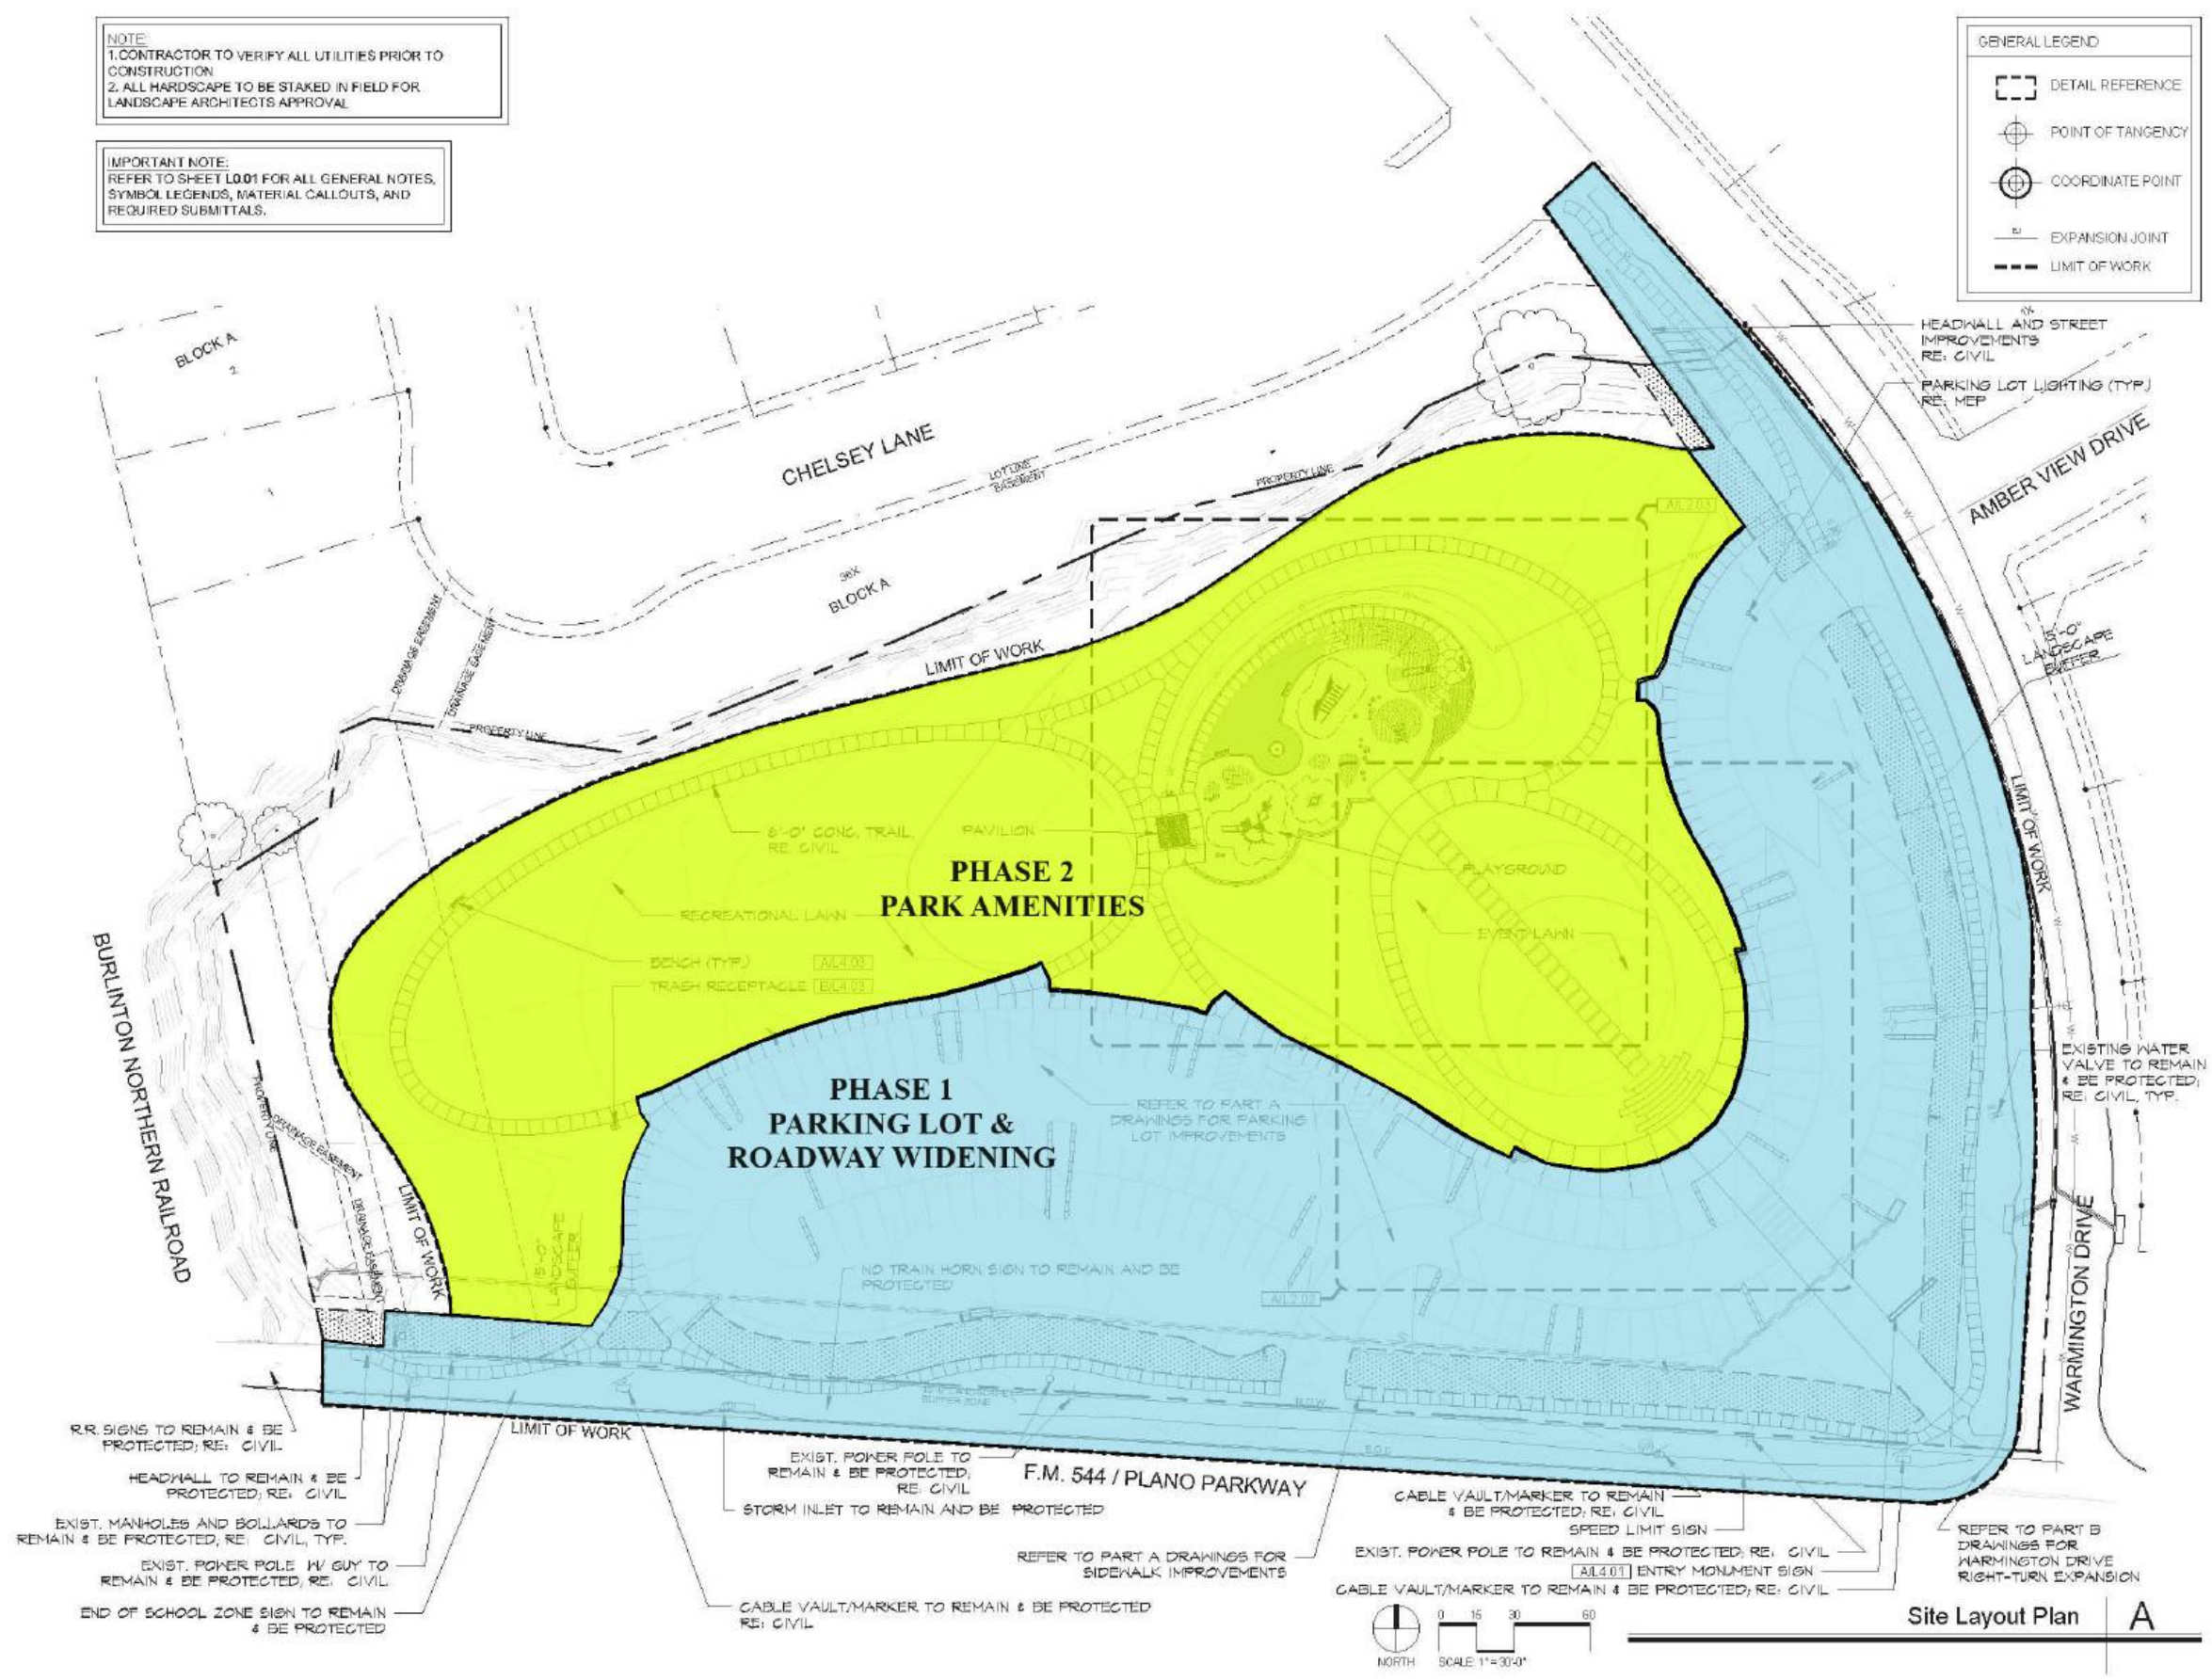

Site Layout Plan A